




## HILLIARD CITY SCHOOL DISTRICT

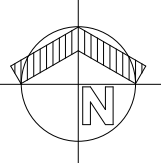

**FANNING HOWEY**

614-764-4661


<b>DRAWN BY:</b> TMW/QDJ	<b>COMM. NO.:</b> 216064.00
<b>CHECKED BY:</b> MLM	<b>ISSUE DATE:</b> JANUARY 9, 2017

### E3.09

NEW HILLIARD MEMORIAL MIDDLE  
SCHOOL  
216064.00

<b><u>ROUGH-IN PLAN NOTES</u></b>	
R2	SEE DETAIL 6/E3.11 FOR ROUGH-IN INFORMATION ON MC/ER TERMINATION BOARD.
R17	SEE DETAIL 11/E3.12 FOR MORE INFORMATION ON ROUGH-IN REQUIREMENTS AT THIS LOCATION.

$$1/8'' = 1'-0''$$

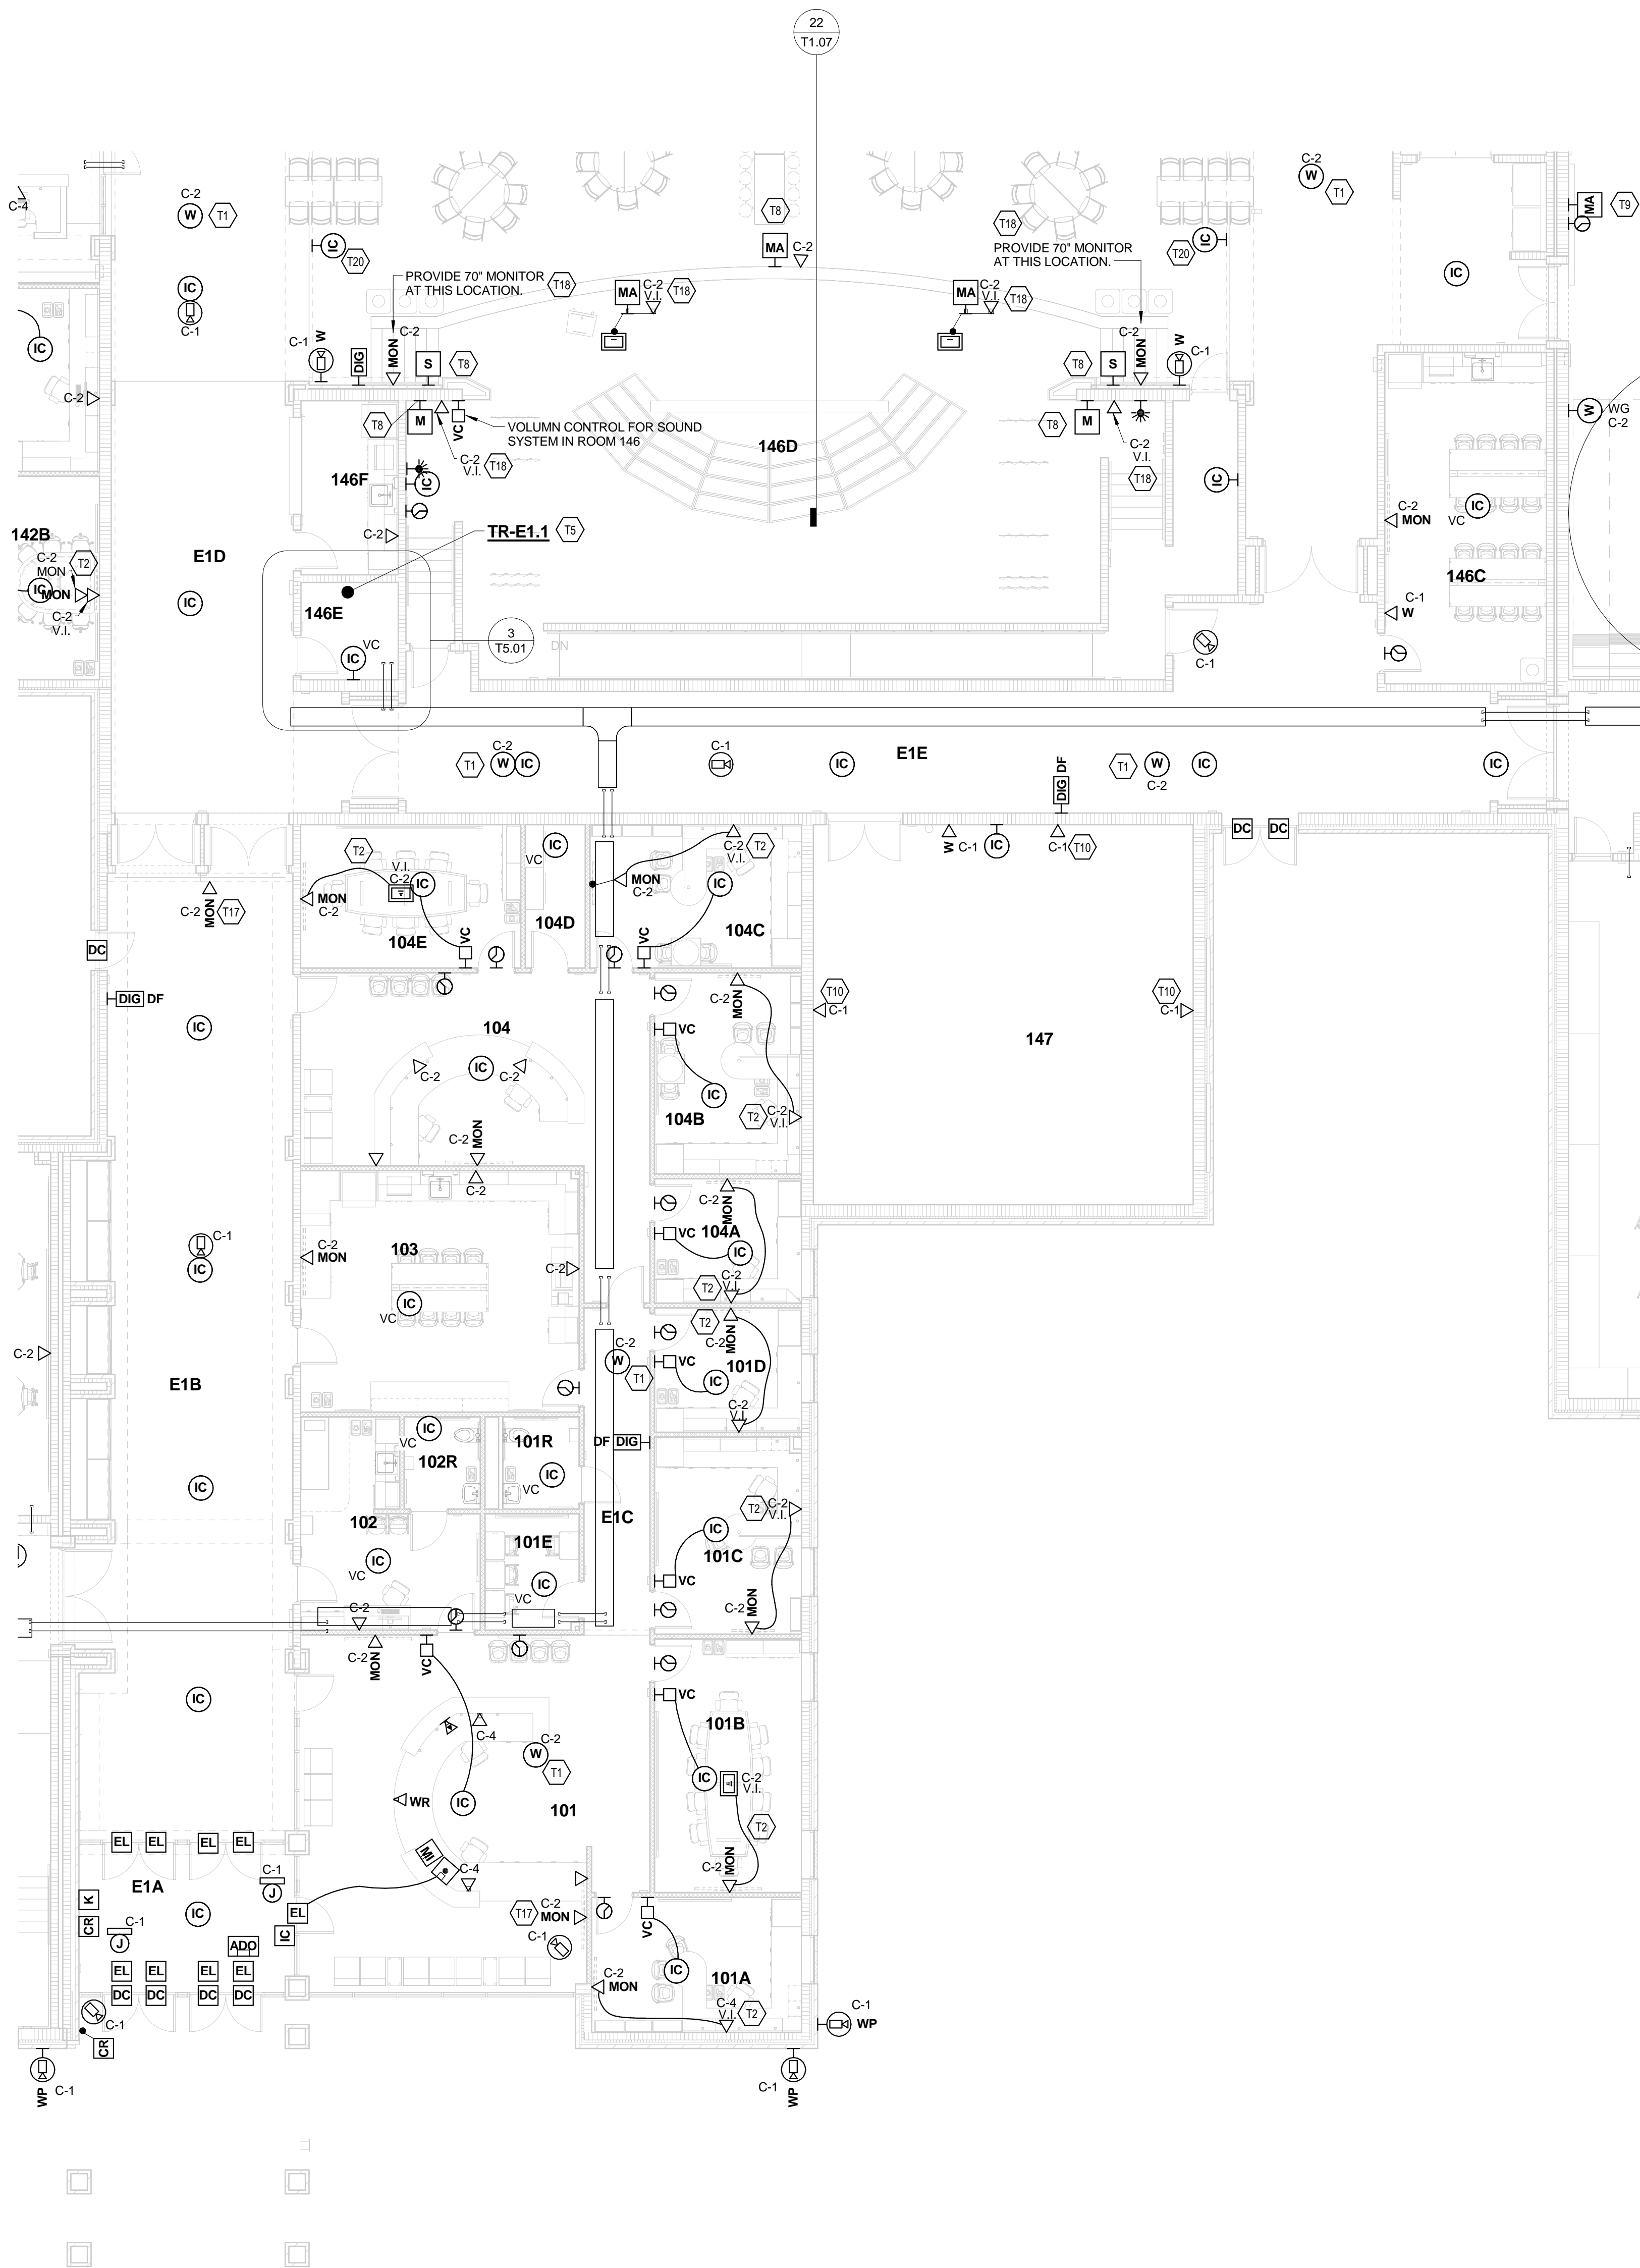


UNIT E - FIRST FLOOR TECHNOLOGY PLAN


1/8" = 1'-0"

ROOM LEGEND - FIRST FLOOR UNIT E		
ROOM NO.	ROOM NAME	AREA (SF)
101	WELCOMING CENTER	309 SF
101A	PRINCIPAL'S OFFICE	193 SF
101B	CONFERENCE ROOM	254 SF
101C	ASSISTANT PRINCIPAL'S OFFICE	196 SF
101D	ATHLETIC DIRECTOR'S OFFICE	124 SF
101E	IN HOUSE SUSPENSION	74 SF
101R	RESTROOM	48 SF
102	CLINIC	207 SF
102R	RESTROOM	48 SF
103	MAIL/ WORK ROOM	458 SF
104	GUIDANCE RECEPTION	521 SF
104A	PSYCHOLOGIST'S OFFICE	124 SF
104B	GUIDANCE COUNSELOR'S OFFICE	201 SF
104C	GUIDANCE COUNSELOR'S OFFICE	207 SF
104D	RECORDS STORAGE	58 SF
104E	GUIDANCE CONFERENCE ROOM	215 SF
146C	STAFF DINING	365 SF
146D	STAGE	1836 SF
146E	TELECOMM. ROOM	65 SF
146F	CONCESSIONS	115 SF
147	MECHANICAL ROOM	984 SF
E1A	VESTIBULE	216 SF
E1B	CORRIDOR	1259 SF
E1C	CORRIDOR	147 SF
E1D	CORRIDOR	614 SF
E1E	CORRIDOR	1120 SF

TECHNOLOGY PLAN NOTES	
T1	PROVIDE CATEGORY 6A CABLES FOR WIRELESS ACCESS POINTS. PROVIDE 20FT. SLACK LOOP COILED NEATLY AND SUPPORTED ABOVE THE CEILING. NOTE LOCATION ON RECORD DRAWINGS AND MARK LOCATION ON CEILING GRID WITH BLUE DOT.
T2	SEE DETAIL 11/T1.02 FOR CABLING BETWEEN THE VIDEO DISPLAY AND VIDEO INPUT.
T5	LOCATION OF TR/ TELECOMMUNICATION EQUIPMENT ROOM. REFERENCE DETAILS 4/T1.02 FOR MORE INFORMATION.
T8	SEE DETAILS 21/T1.07 AND 22/T1.07 FOR STUDENT DINING ROOM SOUND SYSTEM.
T9	SEE DETAIL 16/T1.06 FOR MAIN GYMNASIUM SOUND SYSTEM.
T10	PROVIDE DATA CABLING FOR TEMP. CONTROL PANELS. VERIFY EXACT LOCATION WITH TEMP. CONTROL CONTRACTOR.
T17	PROVIDE TWISTED PAIR HDMI EXTENDER GET FROM STADIUM PLUMBING AND SCHED VO MON FACEPLATE. SEE DETAIL 15/T1.04 FOR MORE INFORMATION.
T18	SEE DETAIL 15/T1.04 FOR MORE INFORMATION ON STUDENT DINING AV SYSTEM.
T20	PROVIDE TWO-WAY SURFACE MOUNT LOUSPEAKER AT THIS LOCATION. REFER TO SPECIFICATION SECTION 27 51 25 FOR MORE INFORMATION.

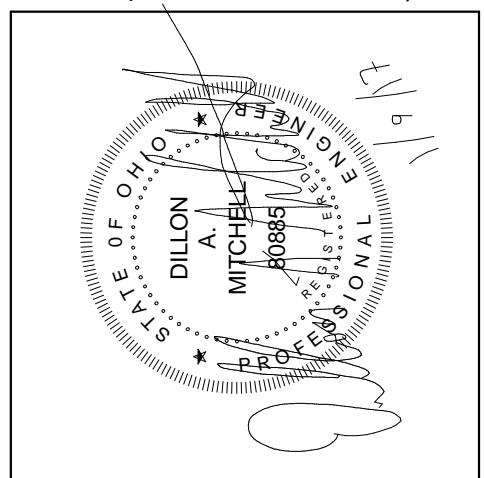


NEW HILLIARD MEMORIAL  
MIDDLE SCHOOL  
2900 WALKER ROAD  
HILLIARD CITY SCHOOL DISTRICT

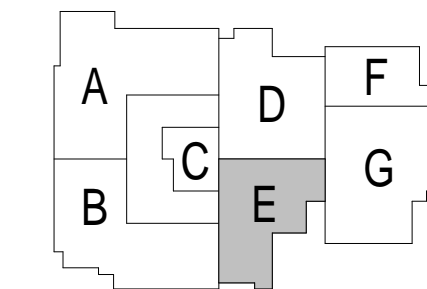

KEY PLAN


**FANNING & HOWEY**  
www.fhai.com  
614-764-4661

UNIT E - FIRST FLOOR TECHNOLOGY PLAN	
DRAWN BY: THAY/OD	CONV. NO.: 216664-00
CHECKED BY: N/A	ISSUE DATE: JANUARY 9, 2017
T3.05	REV 3
	DESCRIPTION ADDENDUM #4
DATE 2/3/17	

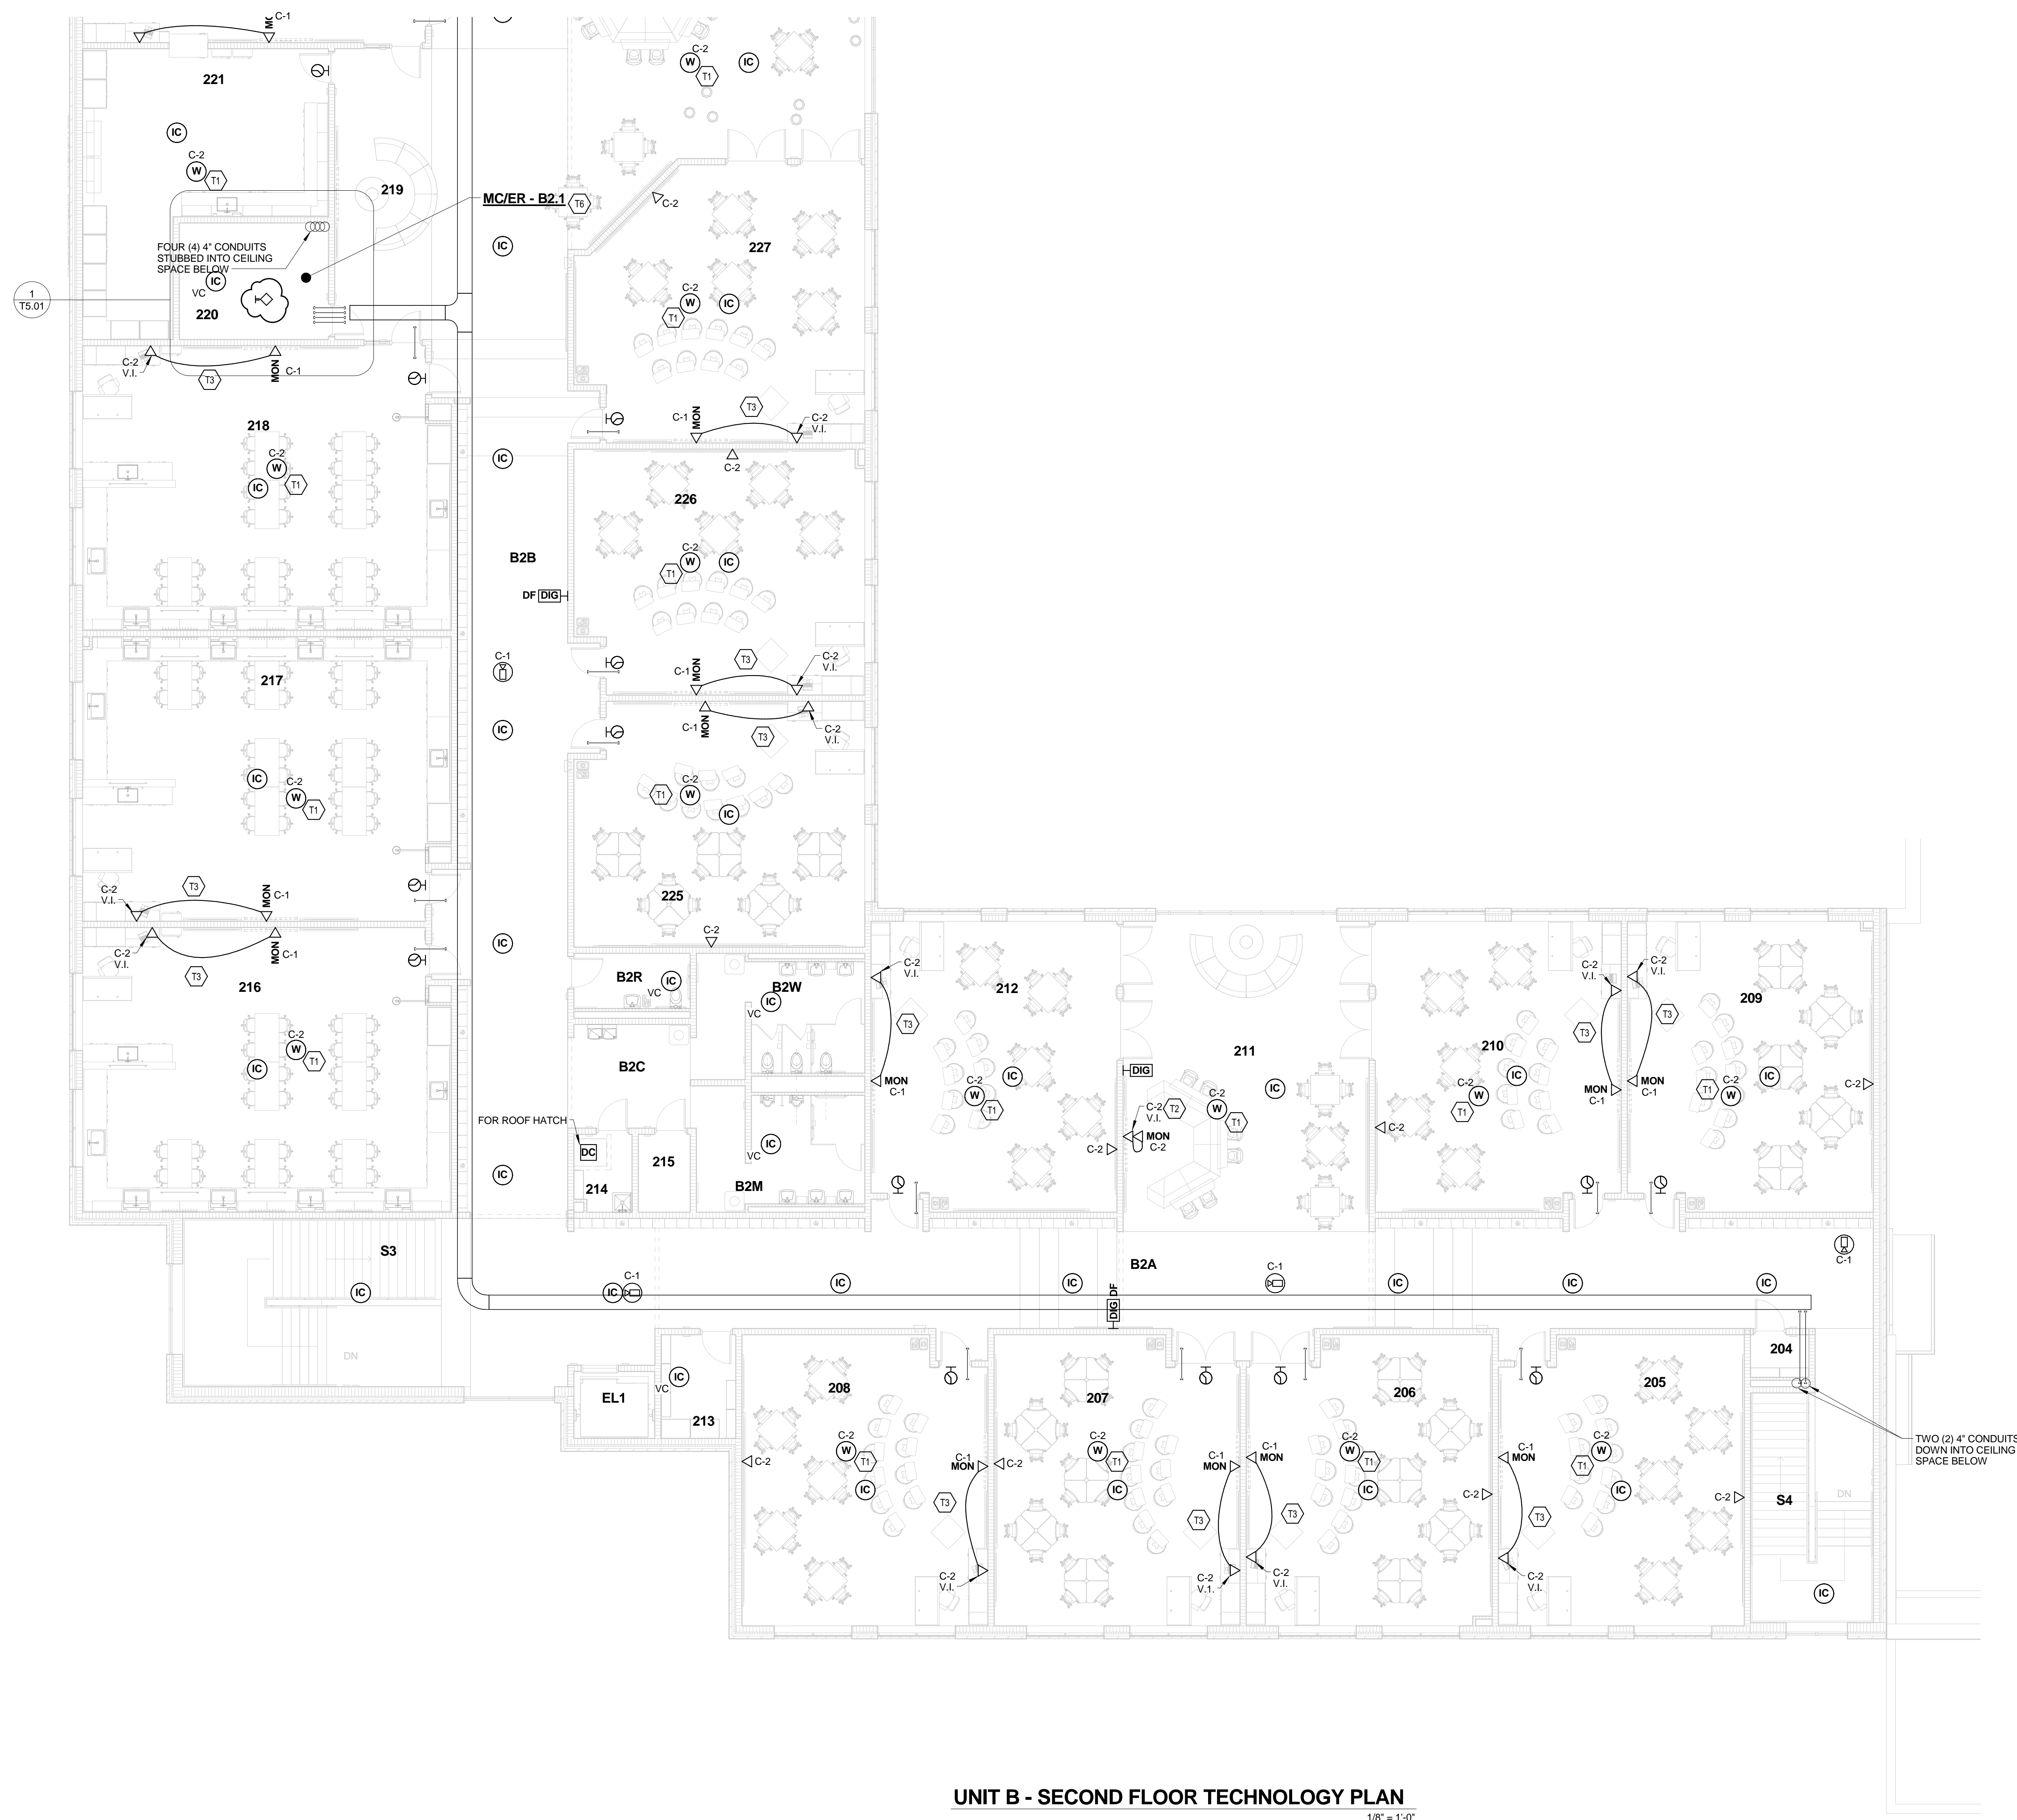

ROOM LEGEND - SECOND FLOOR UNIT B		
ROOM NO.	ROOM NAME	AREA (SF)
204	STORAGE	27.5F
205	CLASSROOM	742.5F
206	CLASSROOM	734.5F
207	CLASSROOM	736.5F
208	CLASSROOM	742.5F
209	CLASSROOM	748.5F
210	CLASSROOM	749.5F
211	FLEXIBLE STUDIO	812.5F
212	CLASSROOM	749.5F
213	STORAGE	83.5F
214	CUSTODIAL CLOSET	46.5F
215	ELECTRICAL CLOSET	43.5F
216	SCIENCE CLASSROOM	1095.5F
217	SCIENCE CLASSROOM	1095.5F
218	SCIENCE CLASSROOM	1095.5F
219	FLEXIBLE STUDIO	300.5F
220	MAIN CONTROL ROOM	185.5F
221	SCIENCE STORAGE	50.5F
222	CLASSROOM	741.5F
226	CLASSROOM	739.5F
227	CLASSROOM	782.5F
B2A	CORRIDOR	1115.5F
B2B	CORRIDOR	1550.5F
B2C	RESTROOM	134.5F
B2M	BOYS RESTROOM	202.5F
B2F	RESTROOM	68.5F
B2W	GIRLS RESTROOM	202.5F

<b><u>TECHNOLOGY PLAN NOTES</u></b>	
<b>T1</b>	PROVIDE CATEGORY 6A CABLES FOR WIRELESS ACCESS POINTS. PROVIDE 20FT. SLACK LOOP COILED NEATLY AND SUPPORTED ABOVE THE CEILING. NO LOCATION ON RECORD DRAWINGS AND MARK LOCATION ON CEILING GRID WITH BLUE DOT.
<b>T2</b>	SEE DETAIL 11/T1.02 FOR CABLING BETWEEN THE VIDEO DISPLAY AND VIDEO INPUT.
<b>T3</b>	SEE DETAIL 11/T1.02 FOR CABLING BETWEEN THE VIDEO DISPLAY AND VIDEO INPUT.
<b>T6</b>	LOCATION OF MCER-MAIN EQUIPMENT ROOM. REFERENCE DETAILS S/T1.02 FOR MORE INFORMATION.

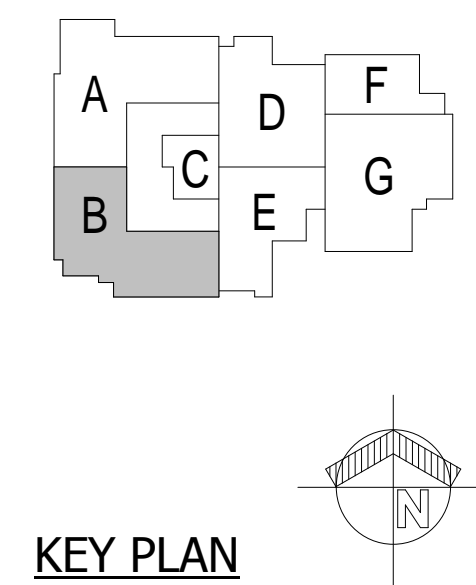

**NEW HILLIARD MEMORIAL  
MIDDLE SCHOOL**  
2900 WALKER ROAD  
HILLIARD CITY SCHOOL DISTRICT

www.fhai.com

614-764-4661

### T3.09

## UNIT B - SECOND FLOOR TECHNOLOGY

<b>DRAWN BY:</b> TMM/QDJ	<b>COMM. NO.:</b> 216064.00
<b>CHECKED BY:</b> MIM	<b>ISSUE DATE:</b> JANUARY 8, 2017

REV	DESCRIPTION	DATE
2	ADDENDUM #4	7/2/17

NEW HILLIARD MEMORIAL MIDDLE SCHOOL 216064.00	
---	--